


TERENCE L.  
THORNHILL  
ARCHITECT

2715 ST. ANDREWS LOOP  
SUITE "A"  
PASCO, WA.  
99301

509-547-8854  
FAX 509-547-8912  
ttharch@thornhillarchitect.com

A Professional Service Corporation


MEMBER

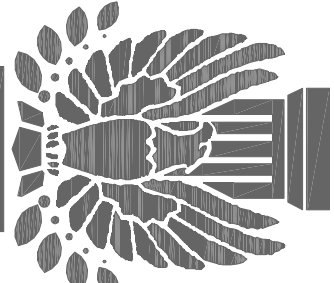

AMERICAN INSTITUTE  
OF  
ARCHITECTS

These drawings are intended for use solely with respect to this project and are the property of  
TERENCE L. THORNHILL Architect Inc. P.S.  
which reserves all common law,  
statutory, copyright and other rights.

DRAWN BY:  
TT  
CHECKED BY:  
TT  
PHASE  
SD  
REVISION NO.

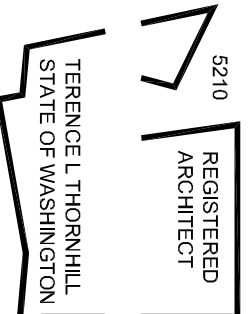

LORD OF LIFE  
LUTHERAN  
CHURCH

KENNEWICK, WA

SITE  
PLAN

1.0

203-157

SEPTEMBER 25, 2011  
157-STE03


COLUMBIA CENTER BLVD.

(N 11° 15' 47" E) (333.10')

(S 89° 46' 01" W) (246.04')

N. COLORADO ST.

GRANDRIDGE BLVD.

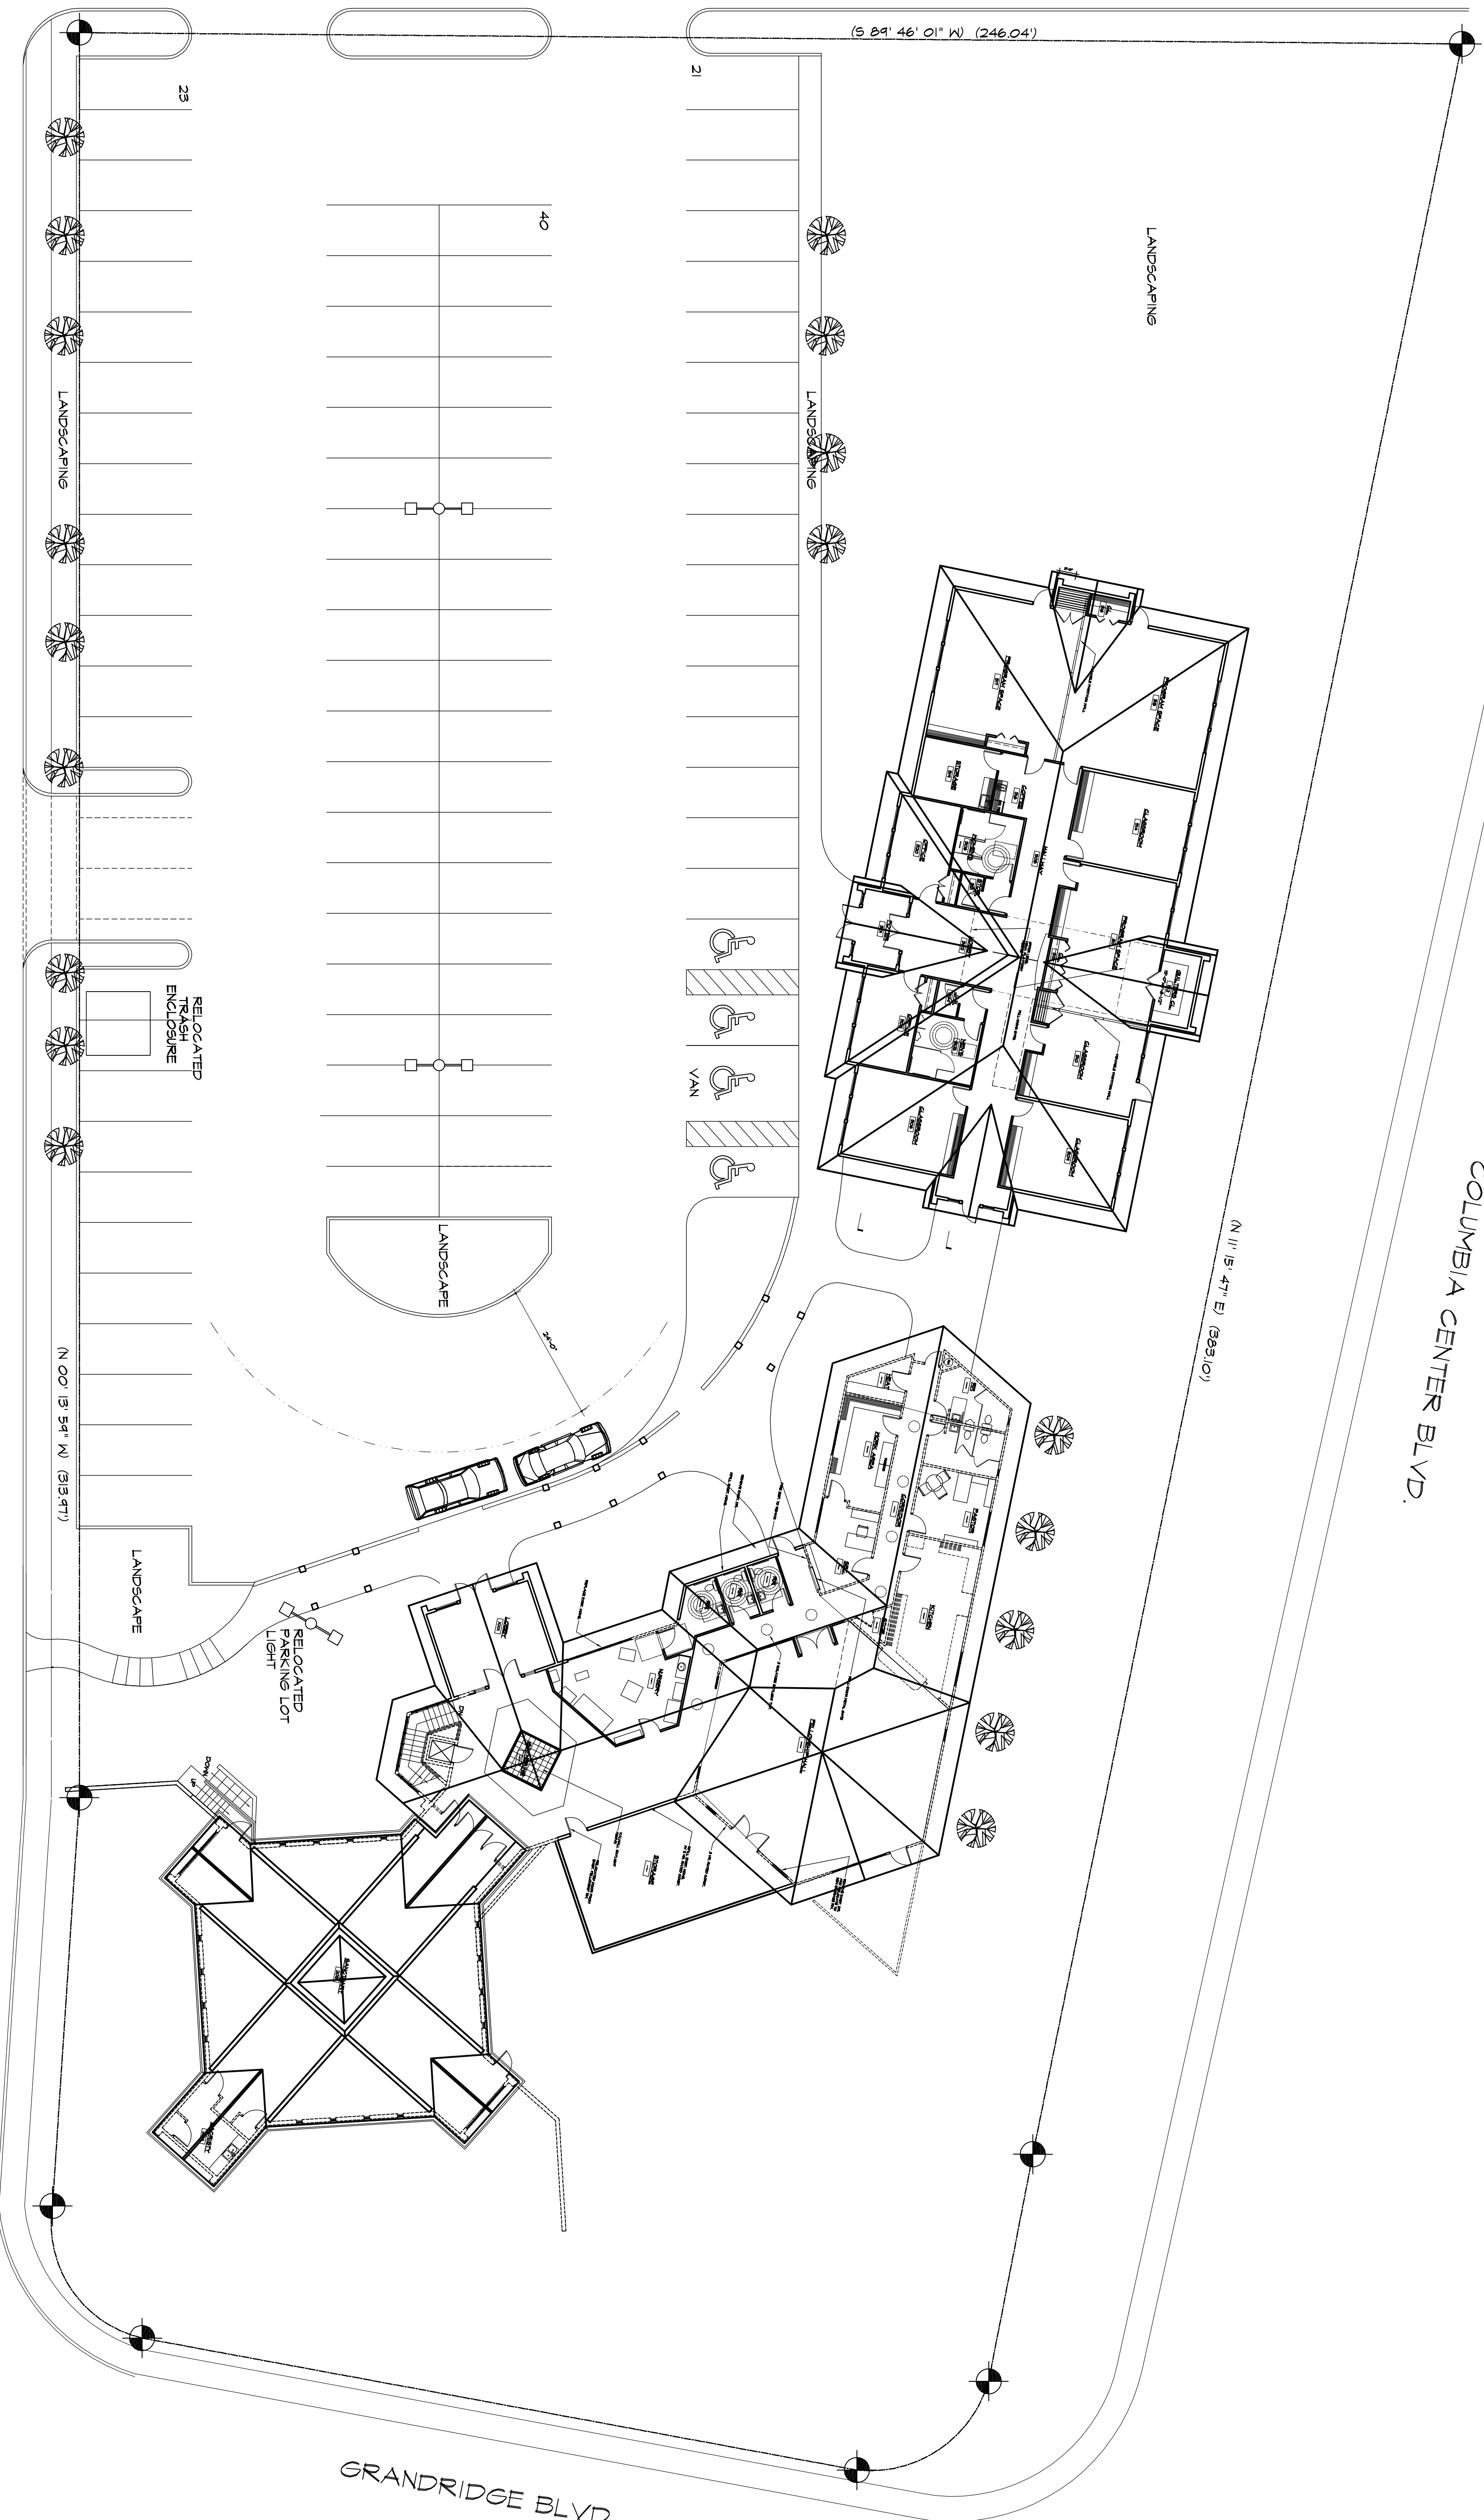

1 SITE PLAN

1/8" = 1'-0"



PROJECT

NORTH